

DESCRIPTION OF REVISIONS		MADE BY	DATE
NO	1	MODIFIED GENERAL NOTES 2 & 3	7/05
2	REVISED PLAN & ELEVATION VIEWS - SUBDUED RAIL	RLF	7/05
3	REVISED SECTION VIEW AND NAME	RLF	7/05
4			

Note to Designer:
The information presented in this Standard Detail has been prepared in accordance with recognized engineering principles and is for general use. It should not be used for specific application without competent professional examination and verification of its suitability and applicability by a licensed professional engineer. Contents within the inner border line shall not be altered.



Date: 7/24/05

F.H.W.A. REGION	STATE	PROJECT NO.	SHEET NO.	TOTAL SHEETS	AS BUILT
9	ARIZ.				


GENERAL NOTES

1. This detail is for roadway layout only.
- ① 2. The SRT-350 shall be installed in accordance with the manufacturer's specifications and current approved drawings including all details, hardware, hardware quantities, and other information.

The current manufacturer's approved drawing is number SS-355, 01/10/03. Use this hyperlink to visit the Roadway Design web site to view and print the drawing.
- ① 3. See specifications and Traffic Signing and Marking Standard Drawings.

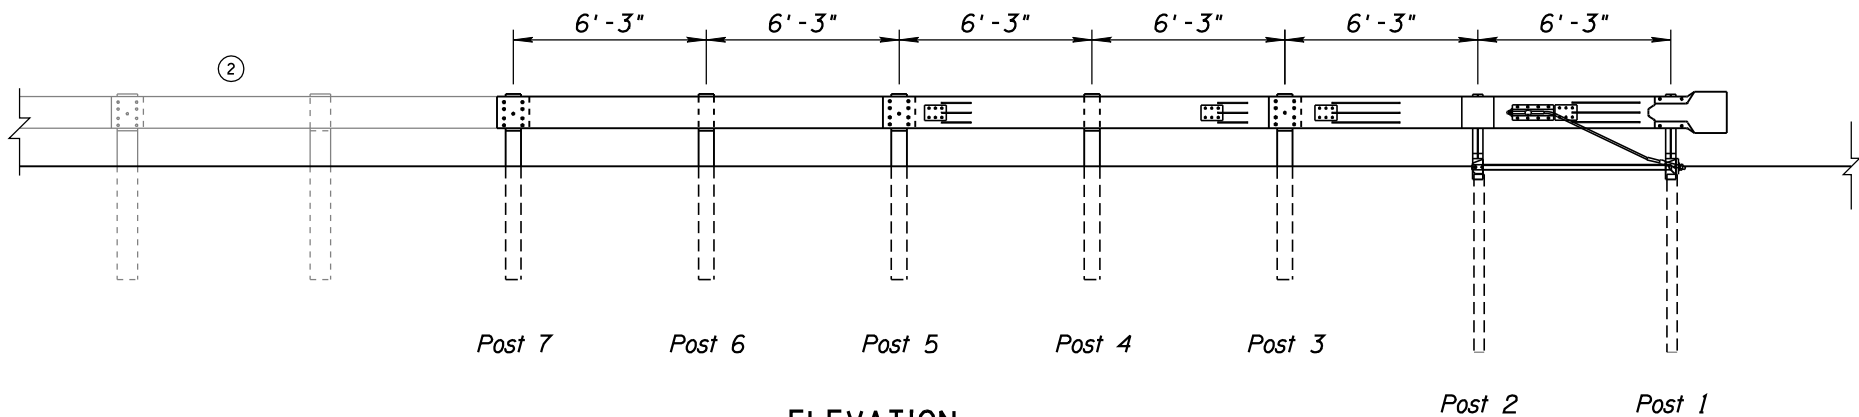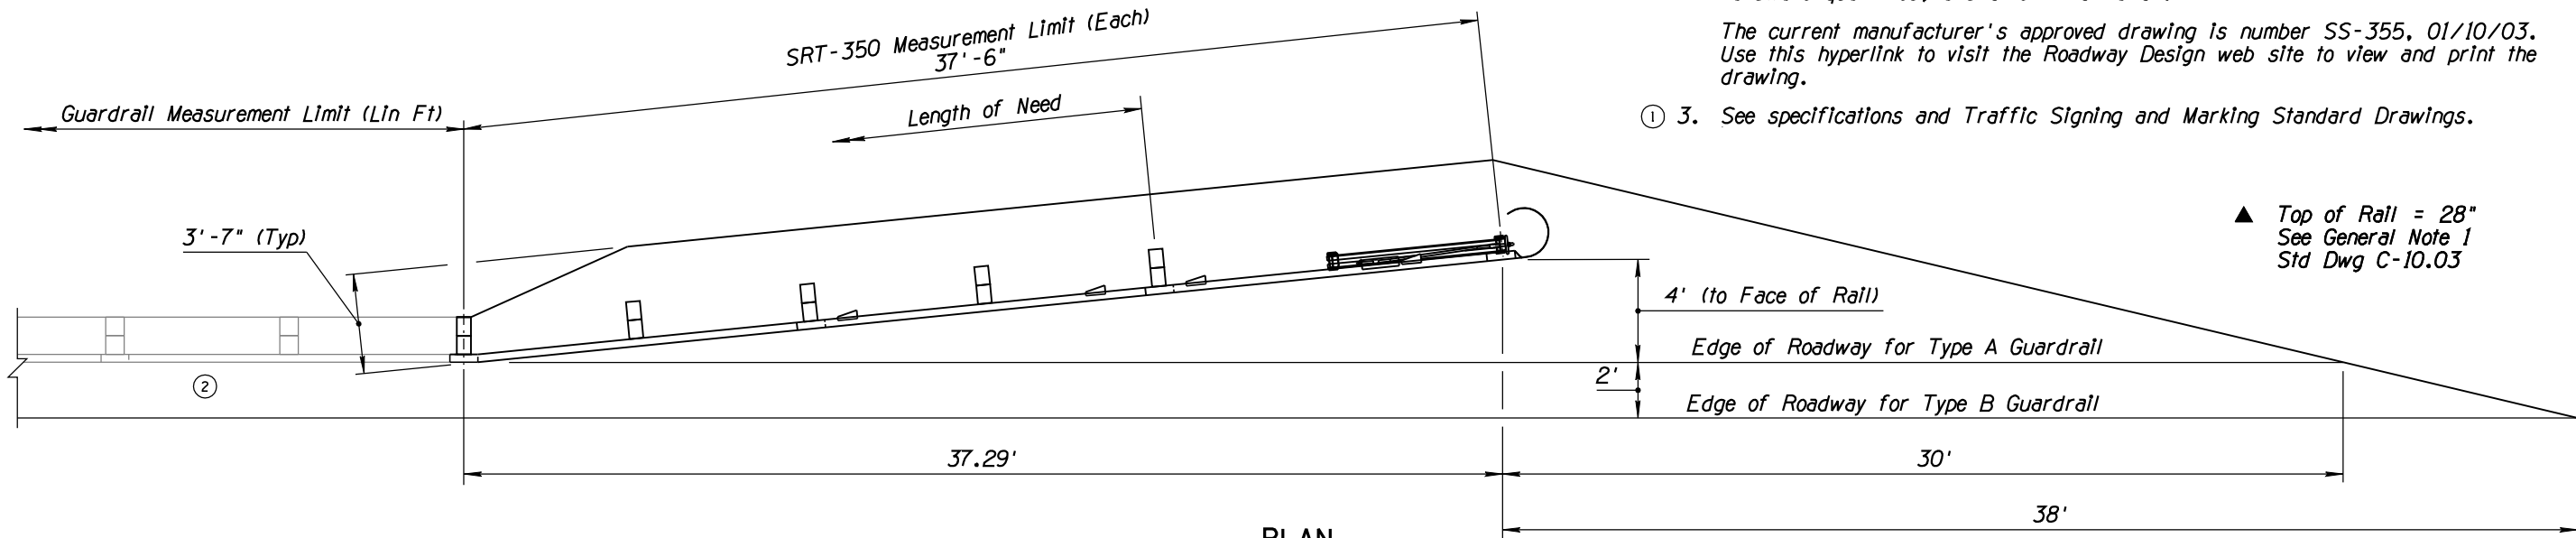

Traffic
←

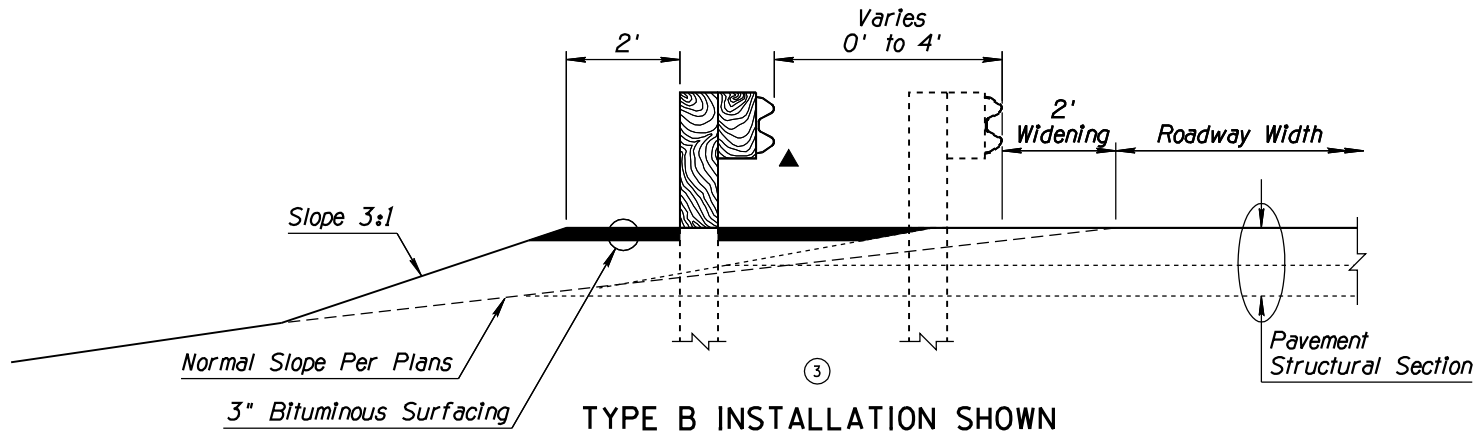

DETAIL

LAYOUT FOR SRT-350
HBA POSTS
(AC PAVEMENT)

DESIGN APPROVED Kenneth R. Cooper		ARIZONA DEPARTMENT OF TRANSPORTATION INTERMODAL TRANSPORTATION DIVISION ROADWAY GROUP PLANS DETAIL	
APPROVED FOR DISTRIBUTION William J. Lyons			
ROUTE	LOCATION	SHEET	OF
TRACS NO.		___ OF ___	